

Example room layouts

To assist schools in their planning, indicative room layouts have been produced for various sizes of rooms maintaining 2m distancing along with a classroom layout showing the less than 2m distances that can be maintained between pupils where there are up to 15 pupils.

Summary of the example layouts:

Plan Ref.	Room Description	Room Dimensions	Number of Pupils and Distancing
A	58m ² Classroom	8.5m x 6.8m	10 or 11 pupils at 2 metres
B	51m ² Classroom	7.3m x 7m	9 pupils at 2 metres
C	49m ² Classroom	8m x 6.1m	8 or 9 pupils at 2 metres
D	43.5m ² Classroom	6.7 x 6.5m	8 pupils at 2 metres
E	58m ² Classroom	8.5m x 6.8m	15 pupils at less than 2 metres
F	102m ² Nursery Classroom	8.8m x 11.6m	13 pupils at 2 metres
G	170m ² Hall - teaching layout	15.6m x 11.3m	15 pupils at 2 metres plus
H	170m ² Hall - lunchtime layout	15.6m x 11.3m	Up to 26 pupils at 2 metres

If you have any questions on this or would like any assistance, please contact Lauren North at Ealing Council's Projects Delivery Unit NorthL@ealing.gov.uk 020 8825 6597 or Laurence Field, FieldL@ealing.gov.uk 020 8825 5425.



Plan A

Revision Schedule

Rev	Description	Issued by	Date

Example A 57.8m² classroom (8.5mx6.8m) with 11 pupils at 2m distancing

Example B 57.8m² classroom (8.5mx6.8m) with 10 pupils at 2m distancing

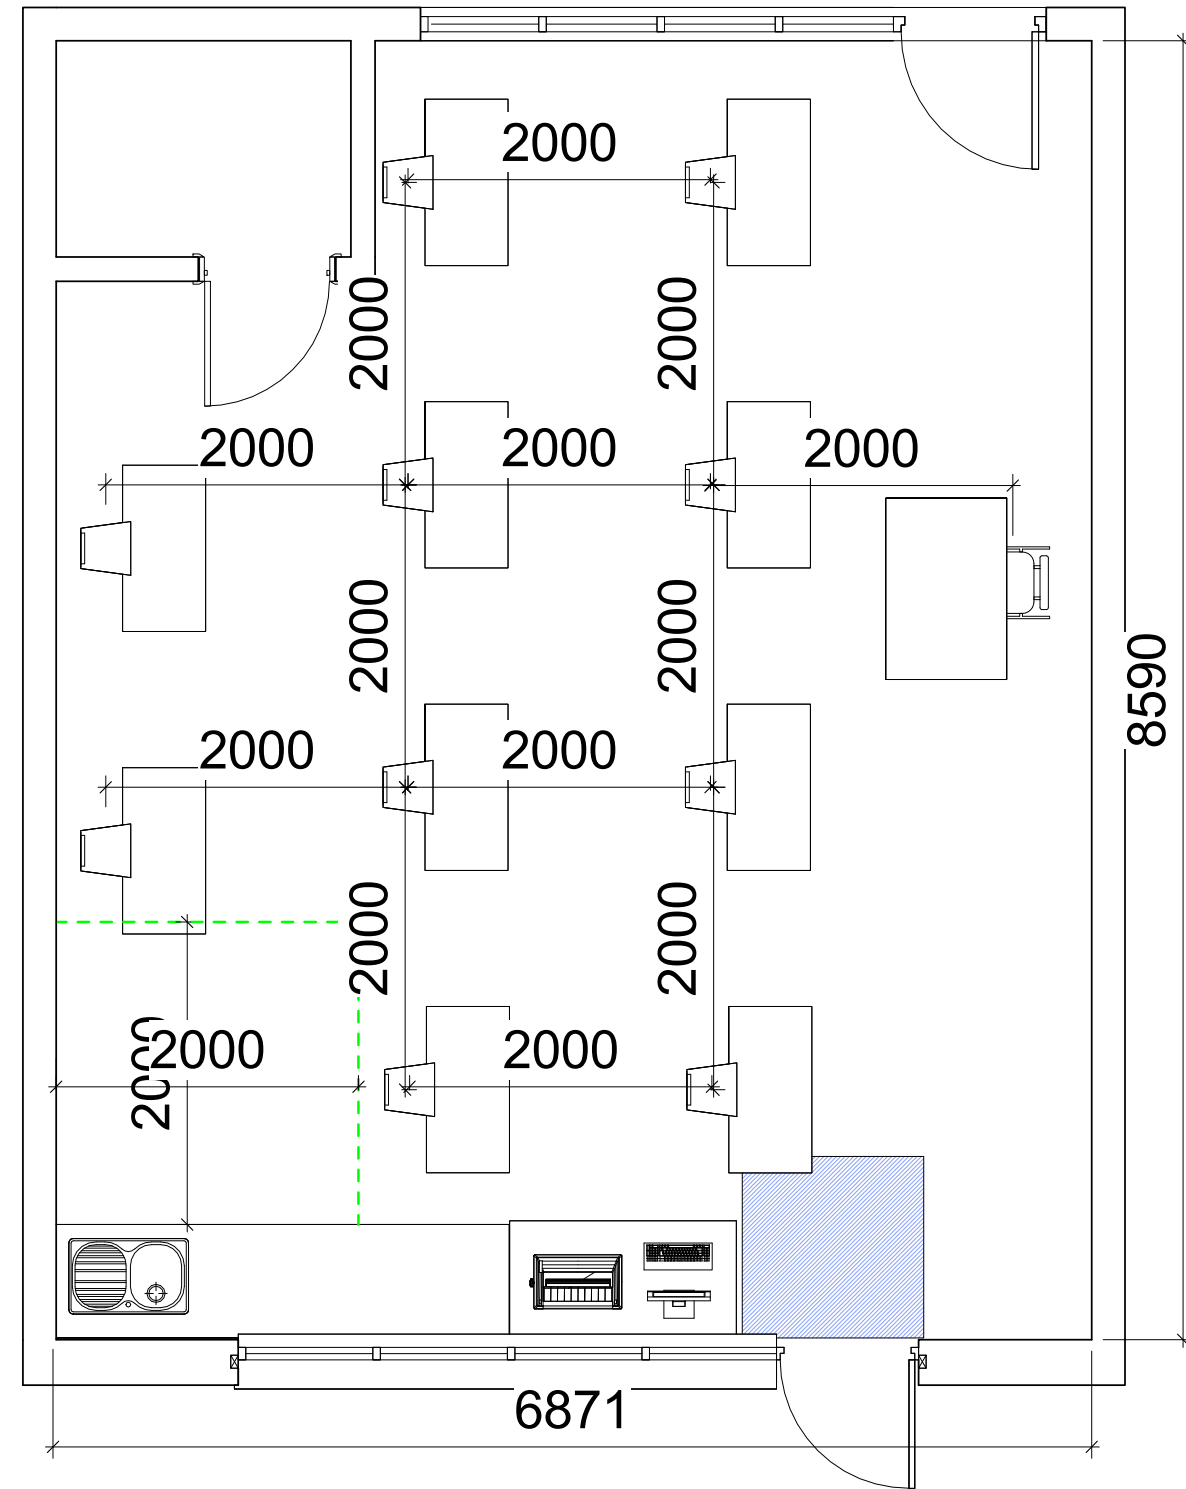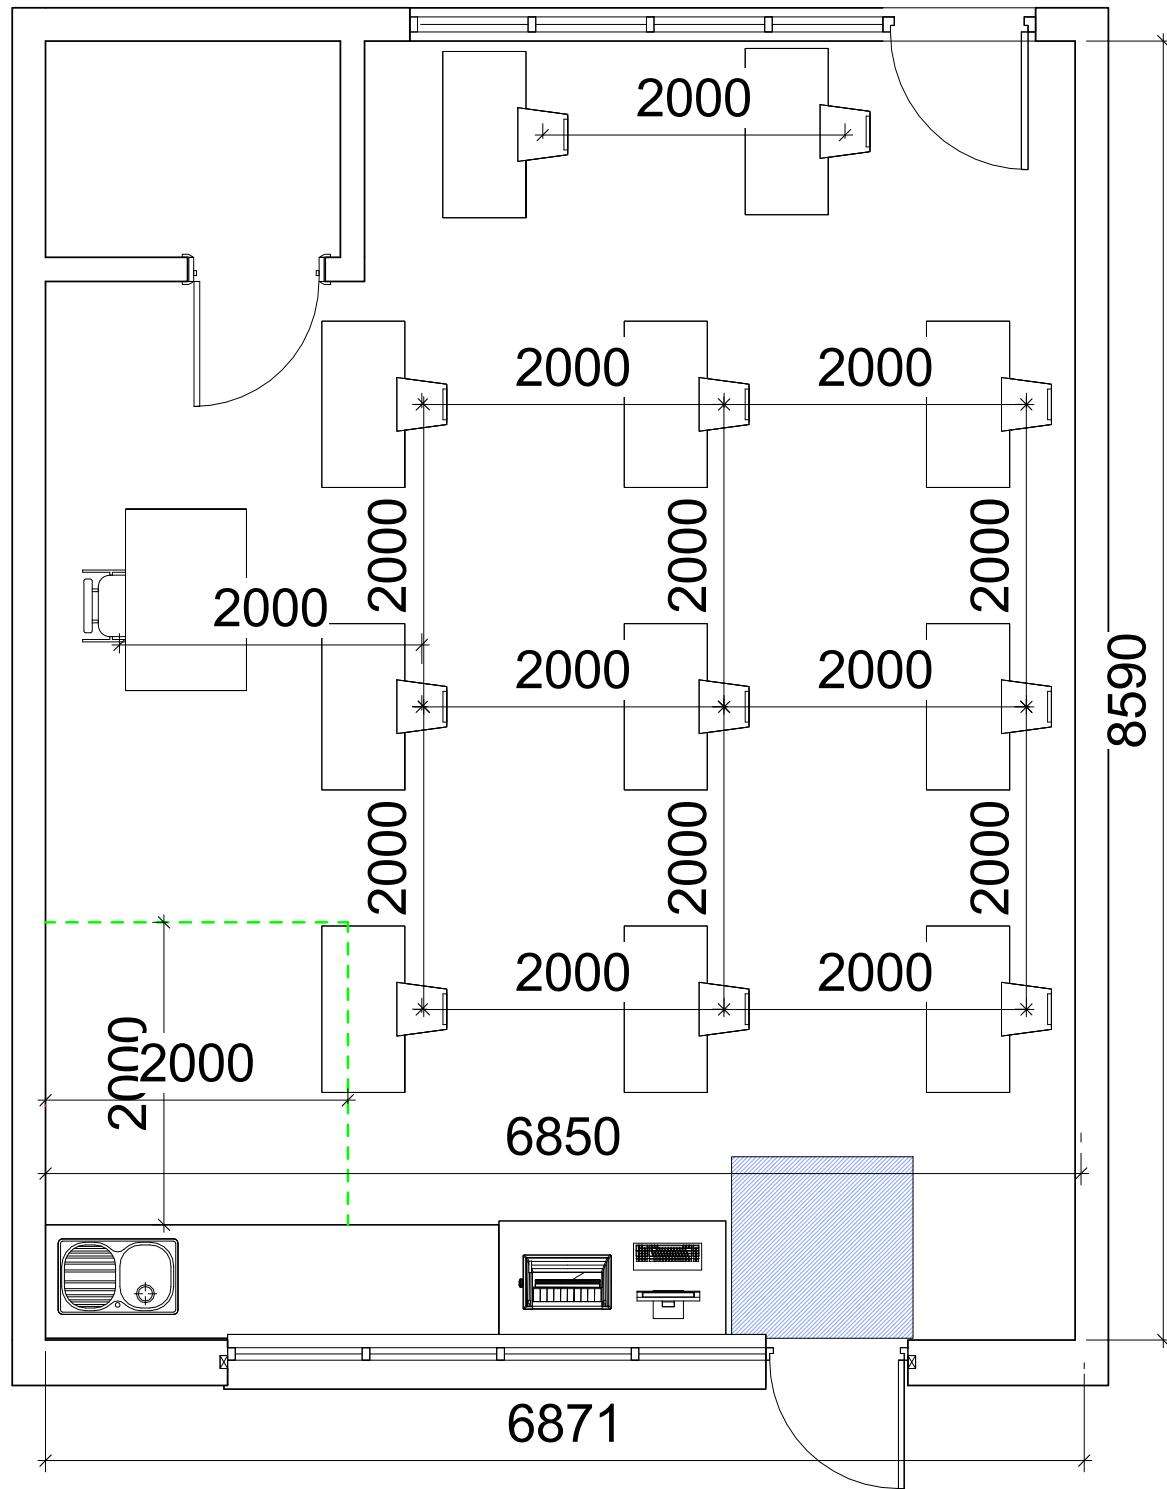

Ealing Council,
Perceval House,
14-16 Uxbridge Road,
London W5 2HL
Tel: 0208 825 5000
www.ealing.gov.uk

Project
Examples School Return Plans

Drawing Title
Example Furniture Arrangement

Drawing Number
P-AB-101/A
Project Manager: LF
Architect/Designer: CF
Drawn By: CF
Approved By: LF

FOR INFORMATION
Project: EC1239
Client: London Borough of Ealing
Scale: 1:50 @ A3
Date: 21/05/20



Plan B

Revision Schedule

Rev	Description	Issued by	Date
-----	-------------	-----------	------

Example A 51m² classroom (7.3mx7m) with 9 pupils at 2m distancing

Example B 51m² classroom (7.3mx7m) with 9 pupils at 2m distancing

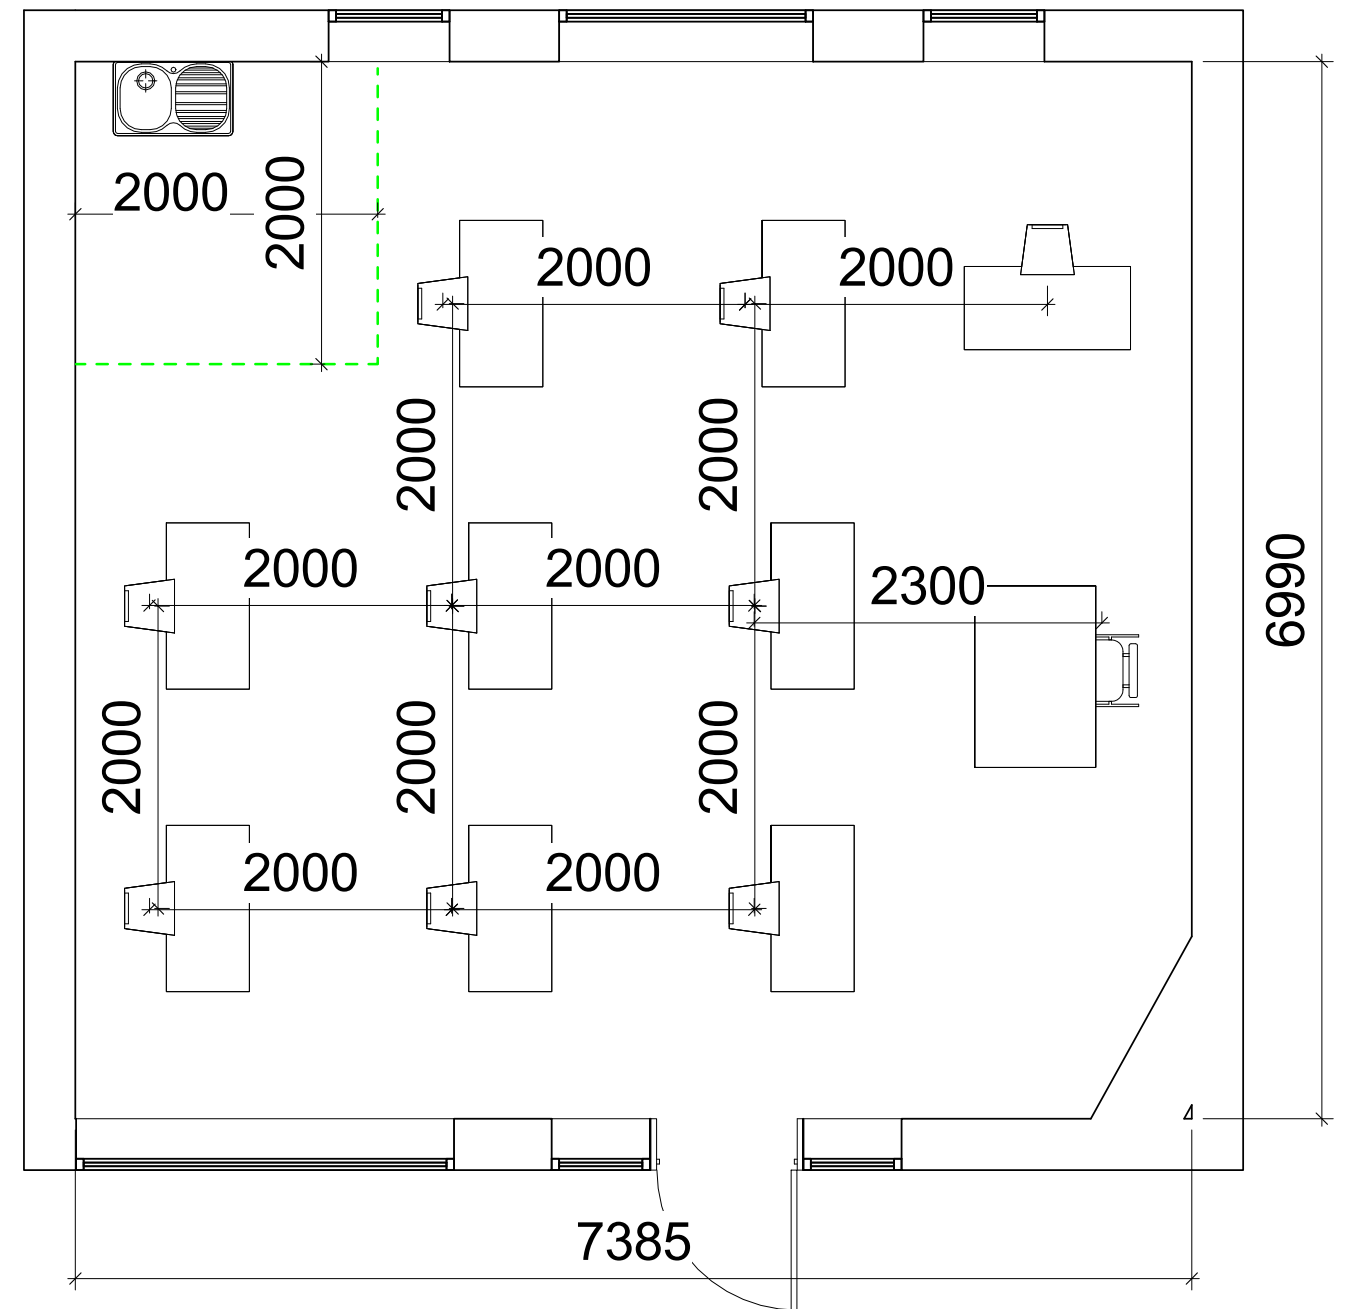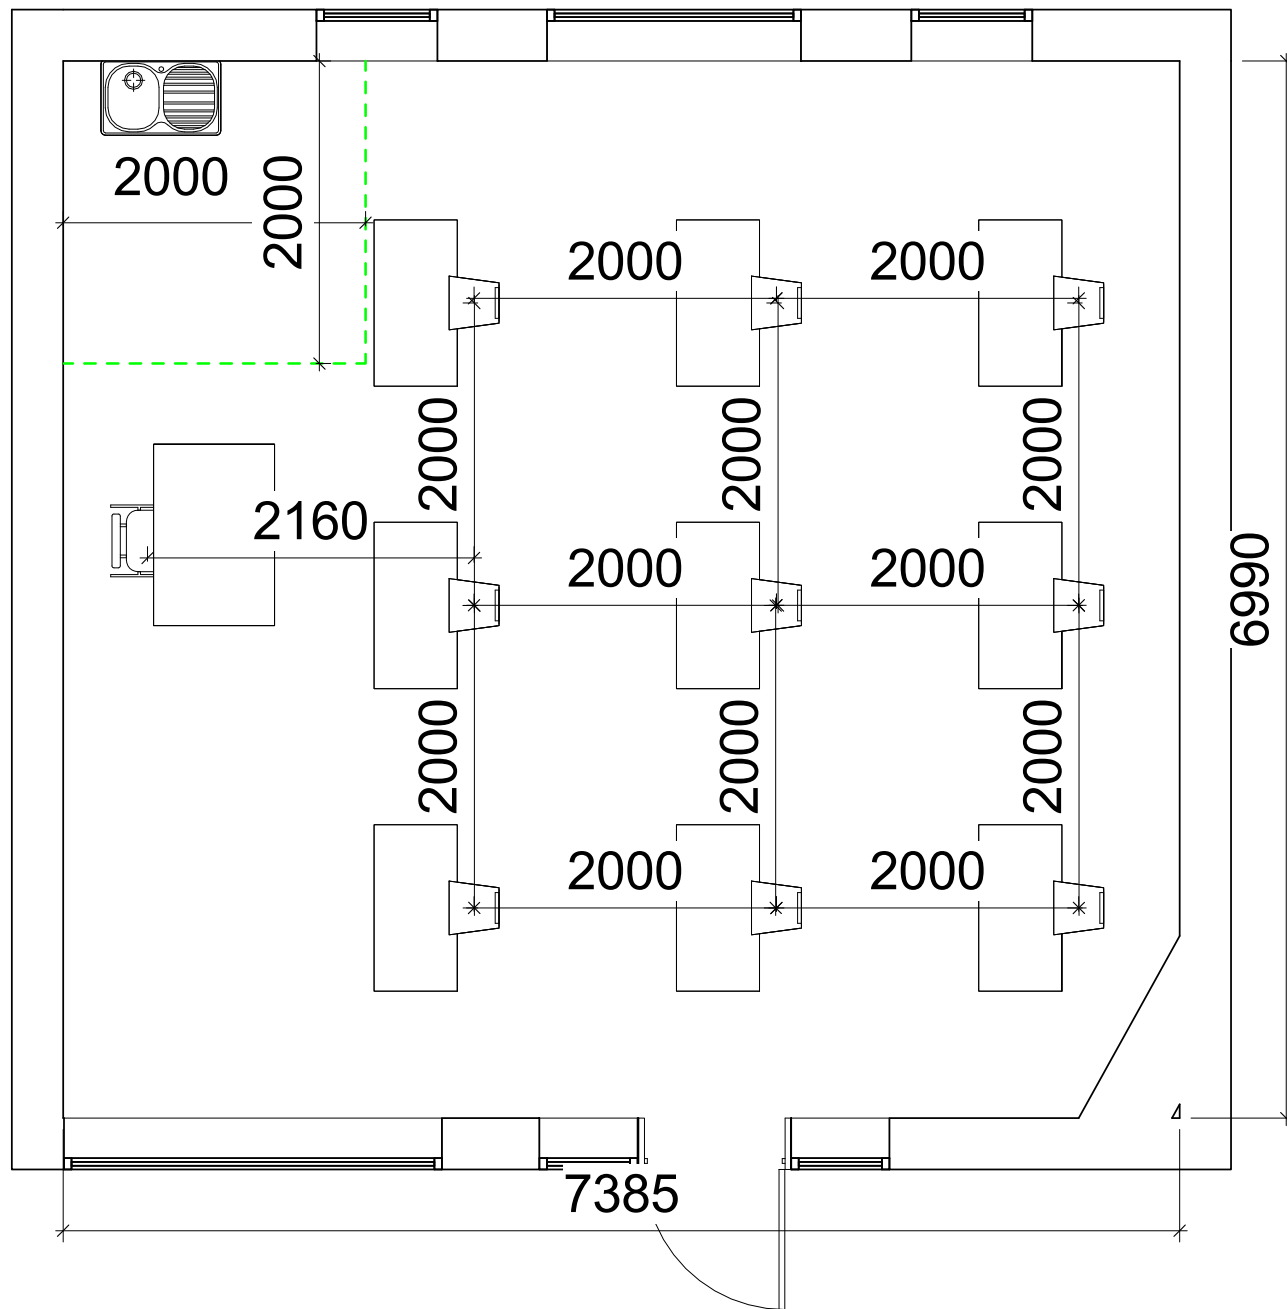

Ealing Council,
Perceval House,
14-16 Uxbridge Road,
London W5 2HL
Tel: 0208 825 5000
www.ealing.gov.uk

Project	Examples School Return Plans
---------	------------------------------

Drawing Title	Example Furniture Arrangement
---------------	-------------------------------

Drawing Number	P-AB-101/B
Project Manager: LF	Drawn By: CF
Architect/Designer: CF	Approved By: LF


FOR INFORMATION	
Project:	EC1239
Client:	London Borough of Ealing
Scale:	1 : 50 @ A3
Date:	21/05/20

Plan C


Revision Schedule

Rev	Description	Issued by	Date
-----	-------------	-----------	------

Example A 49m² classroom (6.1mx8m) with 8 pupils at 2m distancing

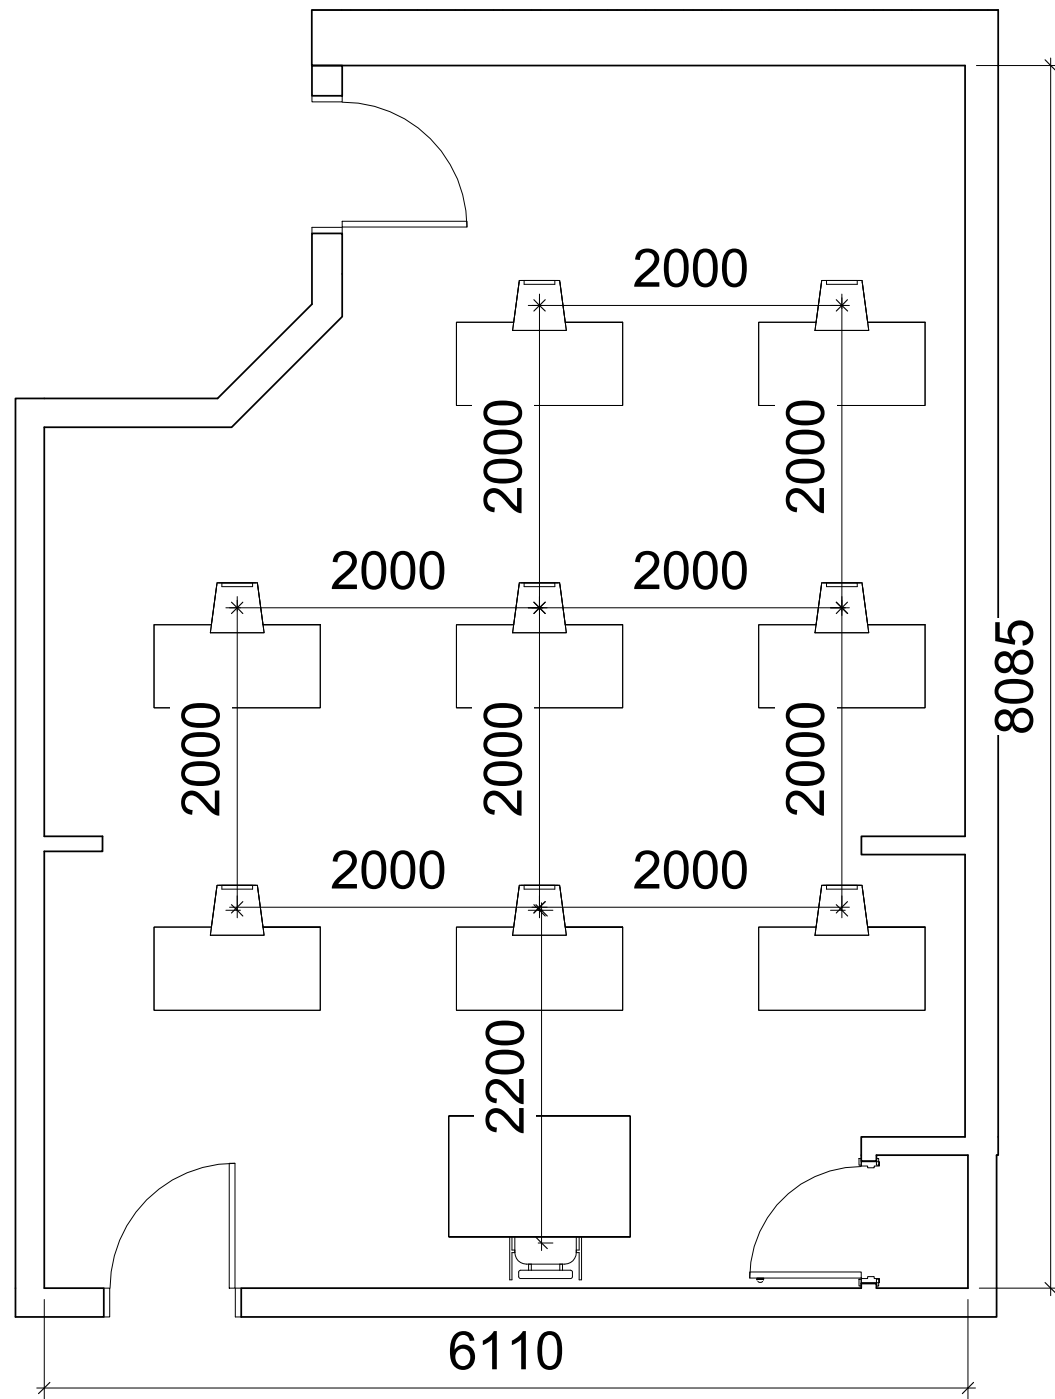

Example B 49m² classroom (6.1mx8m) with 9 pupils at 2m distancing

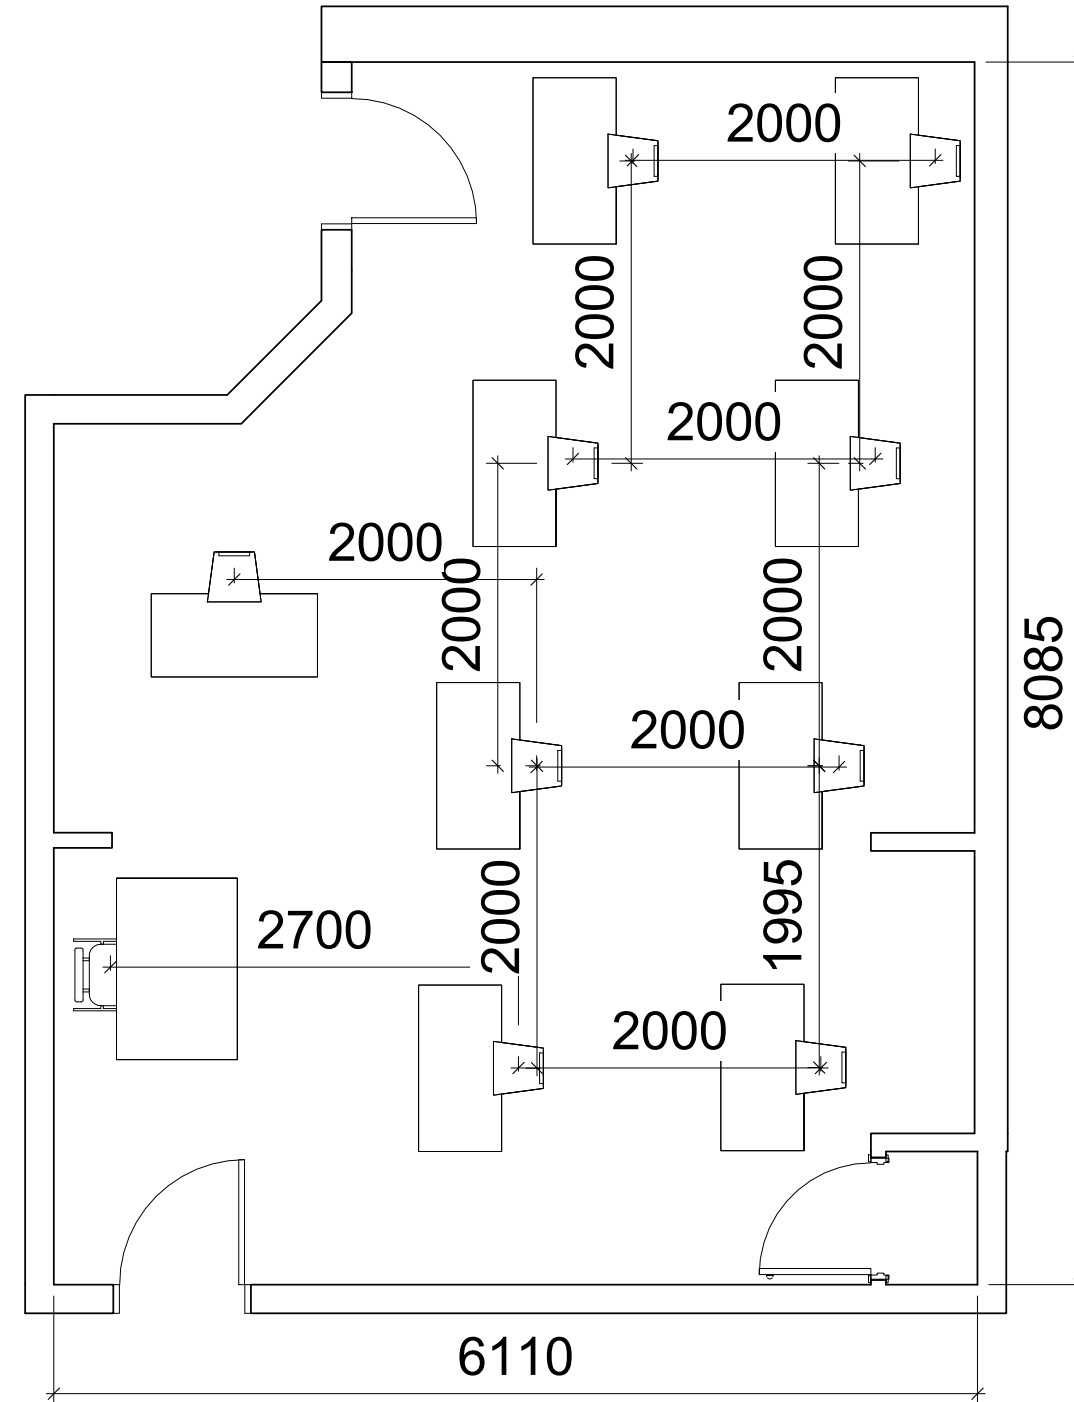

Ealing Council,
Perceval House,
14-16 Uxbridge Road,
London W5 2HL
Tel: 0208 825 5000
www.ealing.gov.uk

Project	Examples School Return Plans
---------	------------------------------

Drawing Title	Example Furniture Arrangement
---------------	-------------------------------

Drawing Number	P-AB-101/C
Project Manager: LF	Drawn By: CF
Architect/Designer: CF	Approved By: LF

FOR INFORMATION	
Project:	EC1239
Client:	London Borough of Ealing
Scale:	1:50 @ A3
Date:	21/05/20



Plan D

Revision Schedule

Rev	Description	Issued by	Date
-----	-------------	-----------	------

Example A 43.5m² classroom (6.7mx6.5m) with 8 pupils at 2m distancing

Example B 43.5m² classroom (6.7mx6.5m) with 8 pupils at 2m distancing

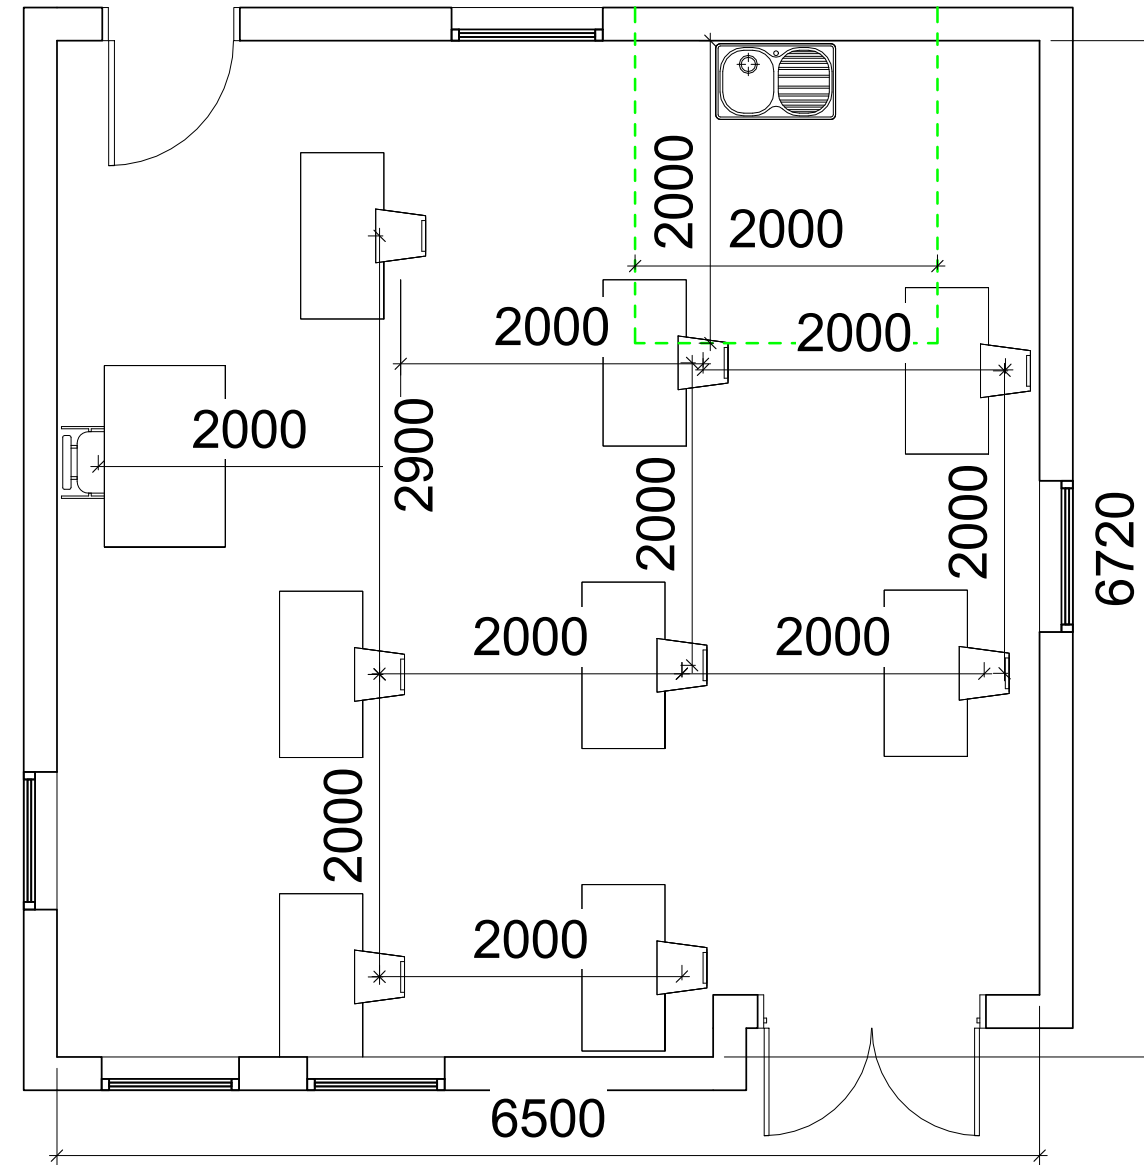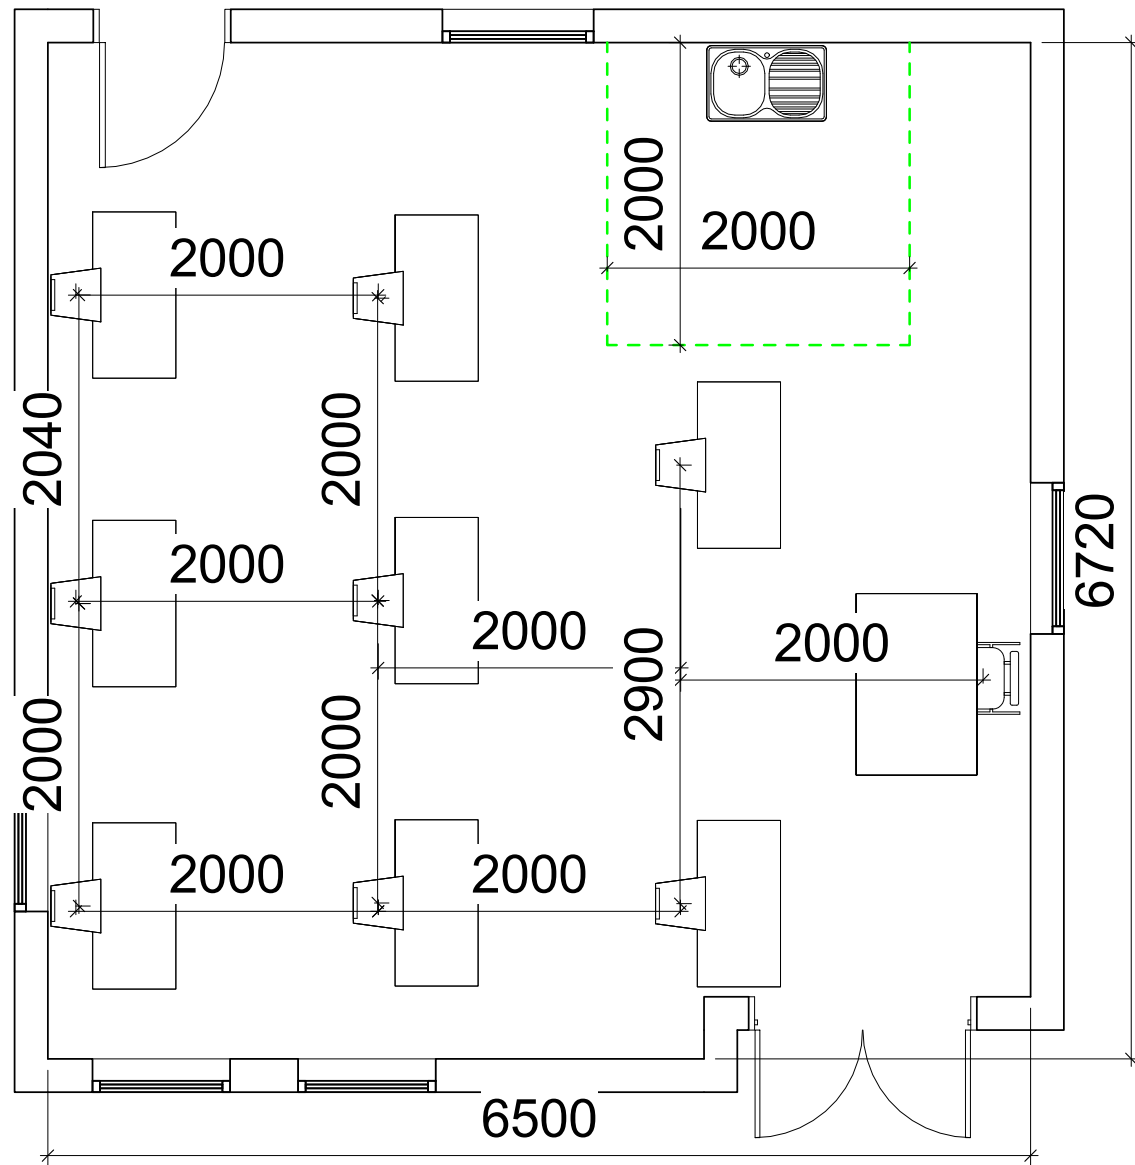

Ealing Council,
Perceval House,
14-16 Uxbridge Road,
London W5 2HL
Tel: 0208 825 5000
www.ealing.gov.uk

Project	Drawing Title
Examples School Return Plans	Example Furniture Arrangement


Drawing Number	FOR INFORMATION
P-AB-101/D	Project: EC1239
Project Manager: LF	Client: London Borough of Ealing
Architect/Designer: CF	Scale: 1 : 50 @ A3
Drawn By: CF	Date: 21/05/20
Approved By: LF	

Plan E


Revision Schedule

Rev	Description	Issued by	Date
-----	-------------	-----------	------

Example A 57.8m² classroom (8.5mx6.8m with 15 pupils at less than 2m distancing)

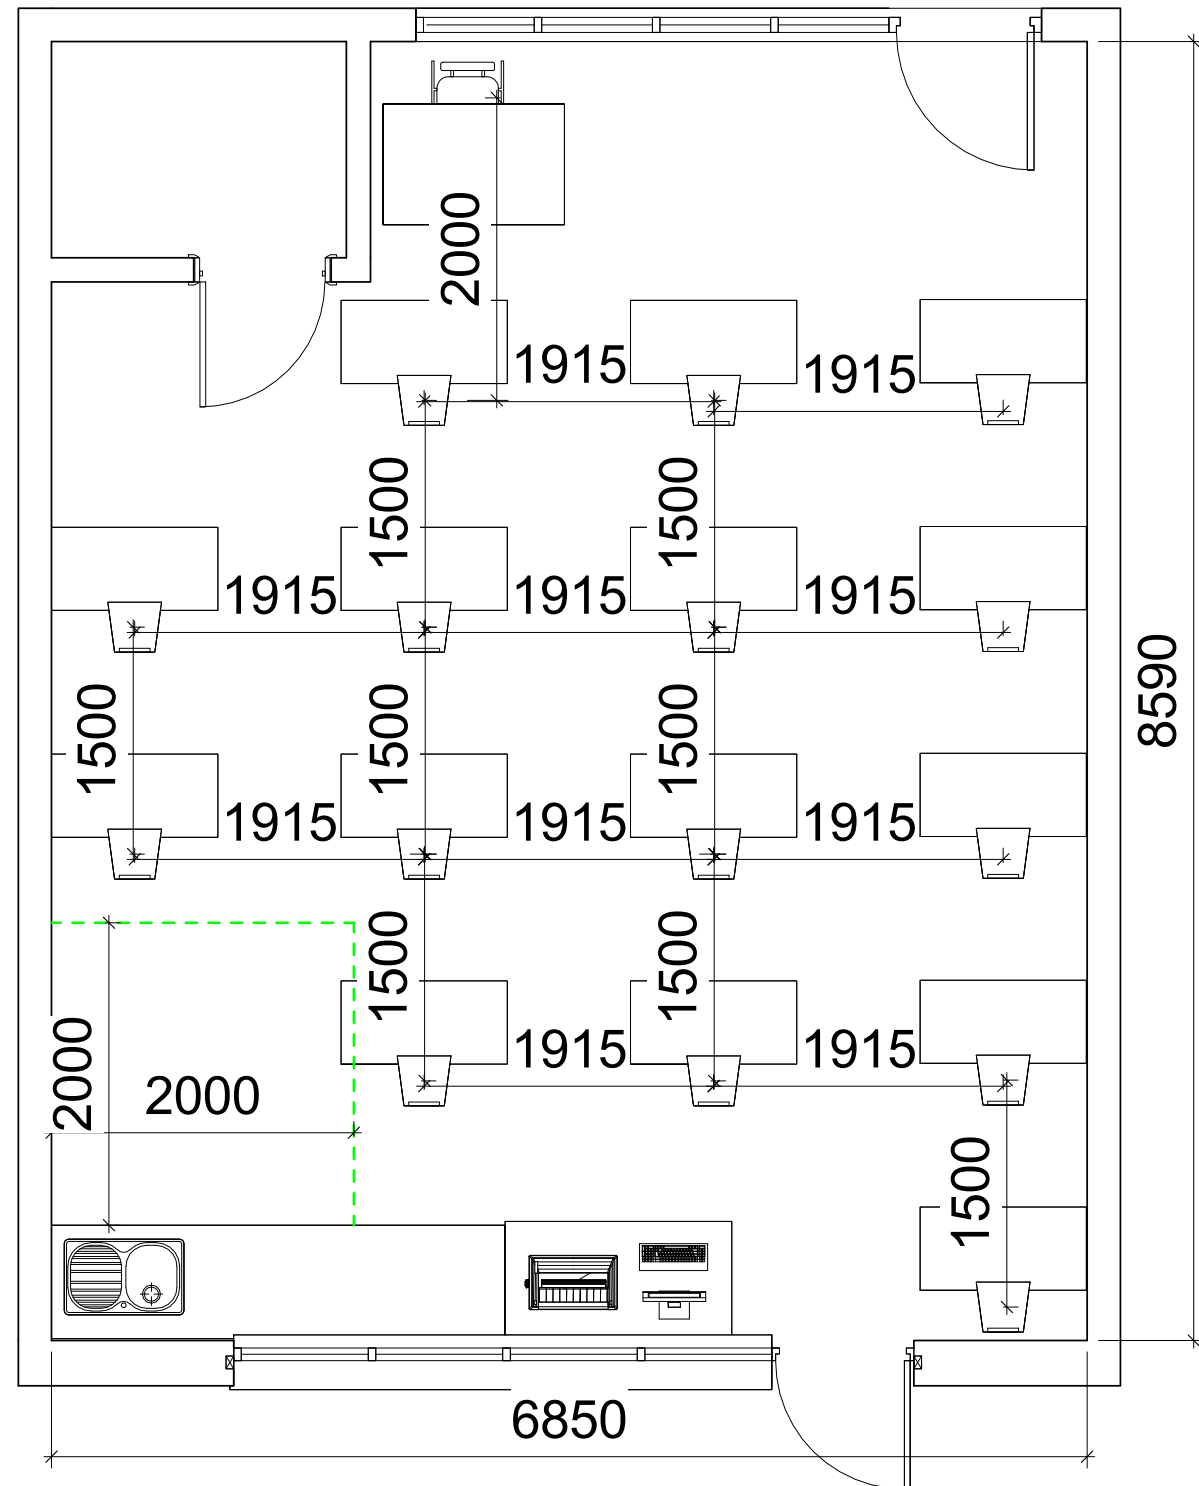

Example B 57.8m² classroom (8.5mx6.8m with 15 pupils at less than 2m distancing)

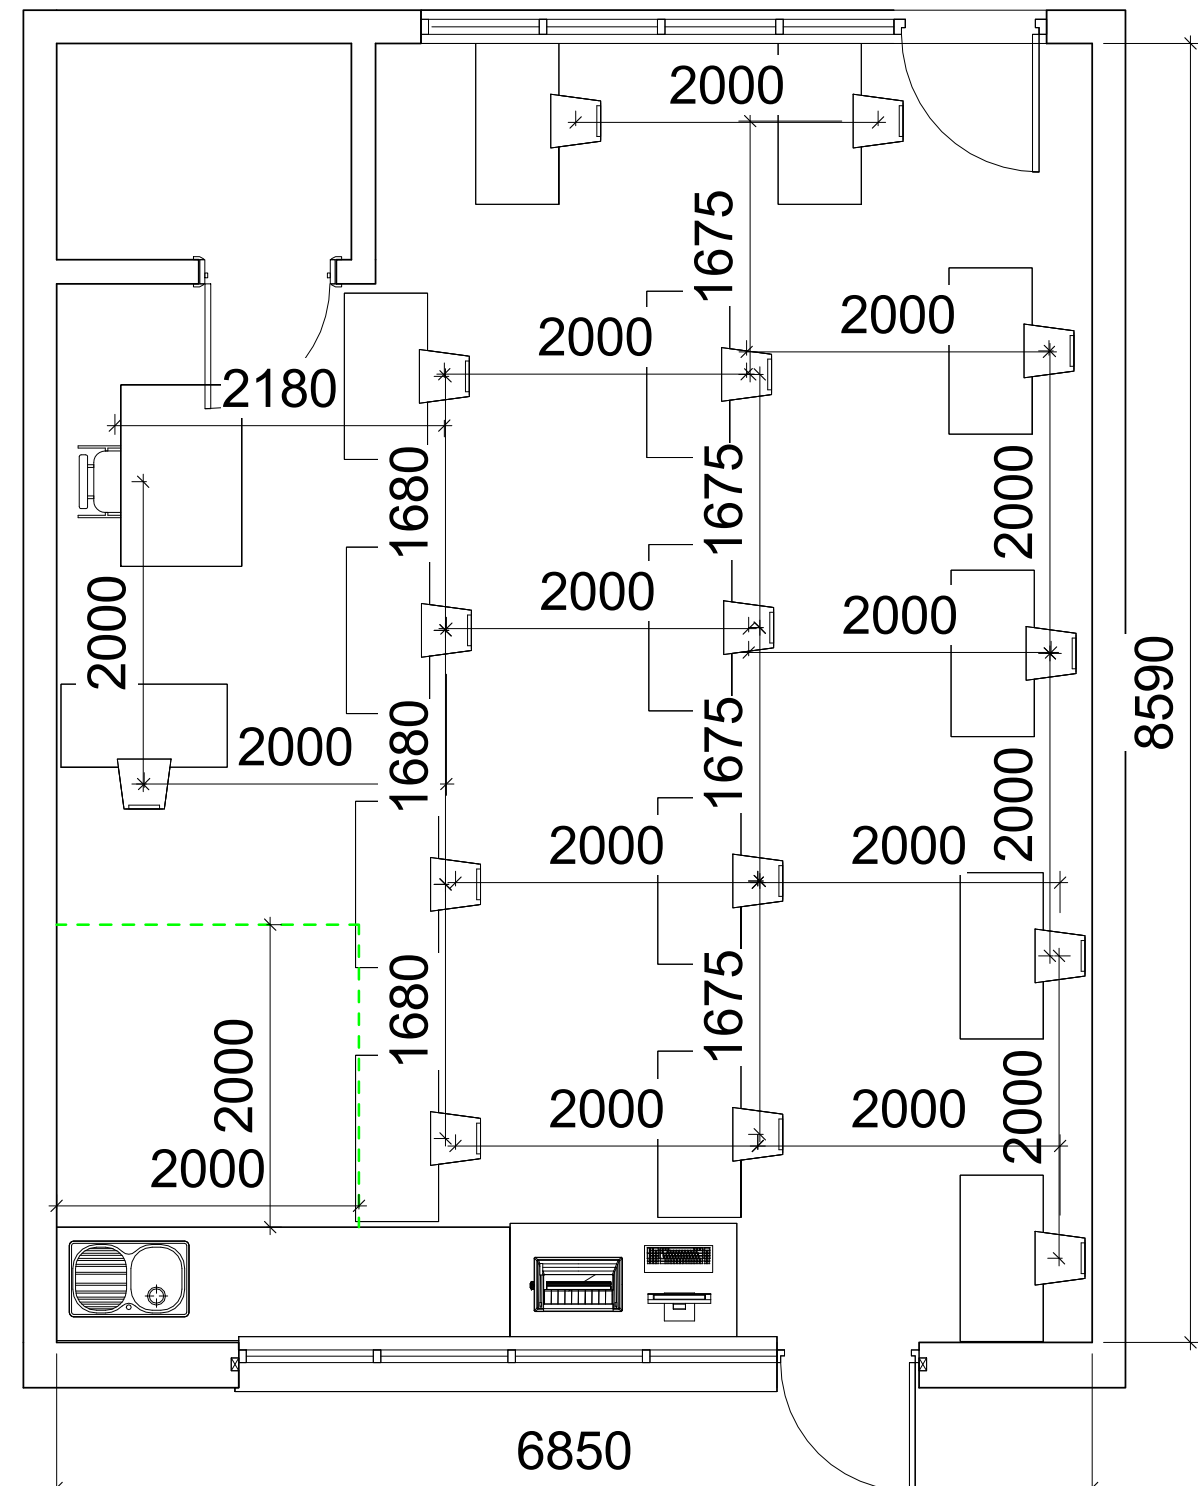

Ealing Council,
Perceval House,
14-16 Uxbridge Road,
London W5 2HL
Tel: 0208 825 5000
www.ealing.gov.uk

Project
Examples School Return Plans

Drawing Title
Example Furniture Arrangement


Drawing Number
P-AB-101/E
Project Manager: LF
Architect/Designer: CF
Drawn By: CF
Approved By: LF

FOR INFORMATION
Project: EC1239
Client: London Borough of Ealing
Scale: 1:50 @ A3
Date: 21/05/20

Plan F Example 102m2 nursery class (8.8mx11.6m) with 13 pupils at 2m distancing

Revision Schedule

Rev	Description	Issued by	Date

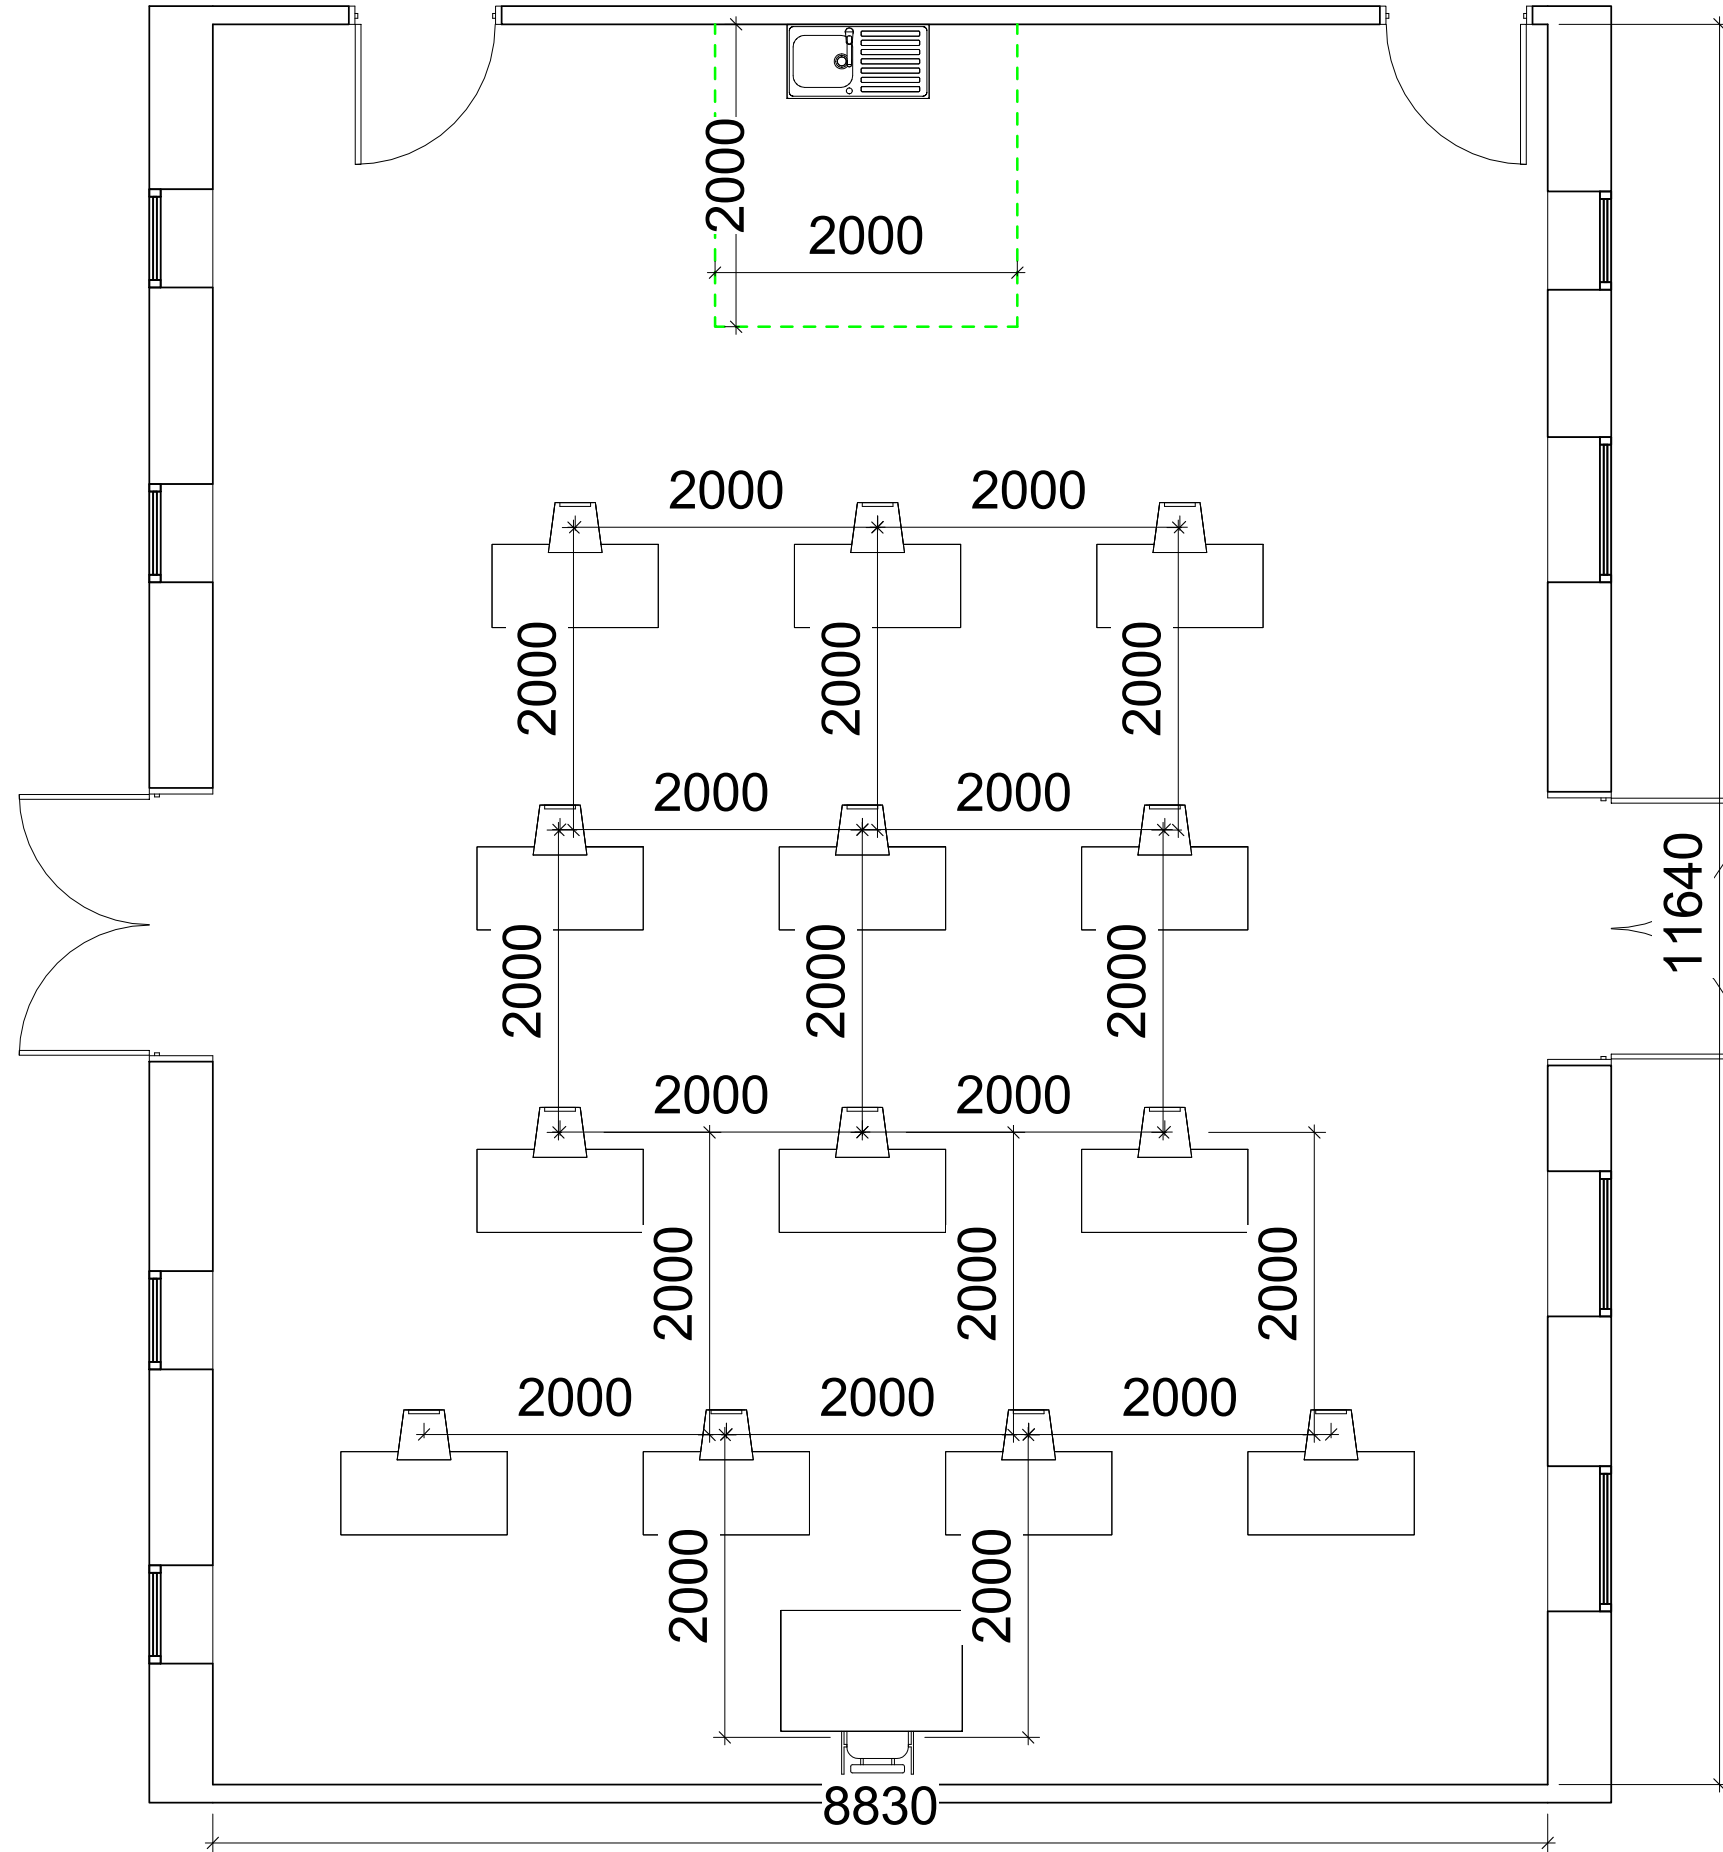

Ealing Council,
Perceval House,
14-16 Uxbridge Road,
London W5 2HL
Tel: 0208 825 5000
www.ealing.gov.uk

Project
Examples School Return Plans

Drawing Title
Example Furniture Arrangement

Drawing Number
P-AB-101/F
Project Manager: LF
Architect/Designer: CF
Drawn By: CF
Approved By: LF


FOR INFORMATION
Project: EC1239
Client: London Borough of Ealing
Scale: 1:50 @ A3
Date: 21/05/20

Plan G

Example 170.5m² hall (15.5mx11m) for teaching with 15 pupils at 2m+ distancing

Revision Schedule

Rev	Description	Issued by	Date
-----	-------------	-----------	------

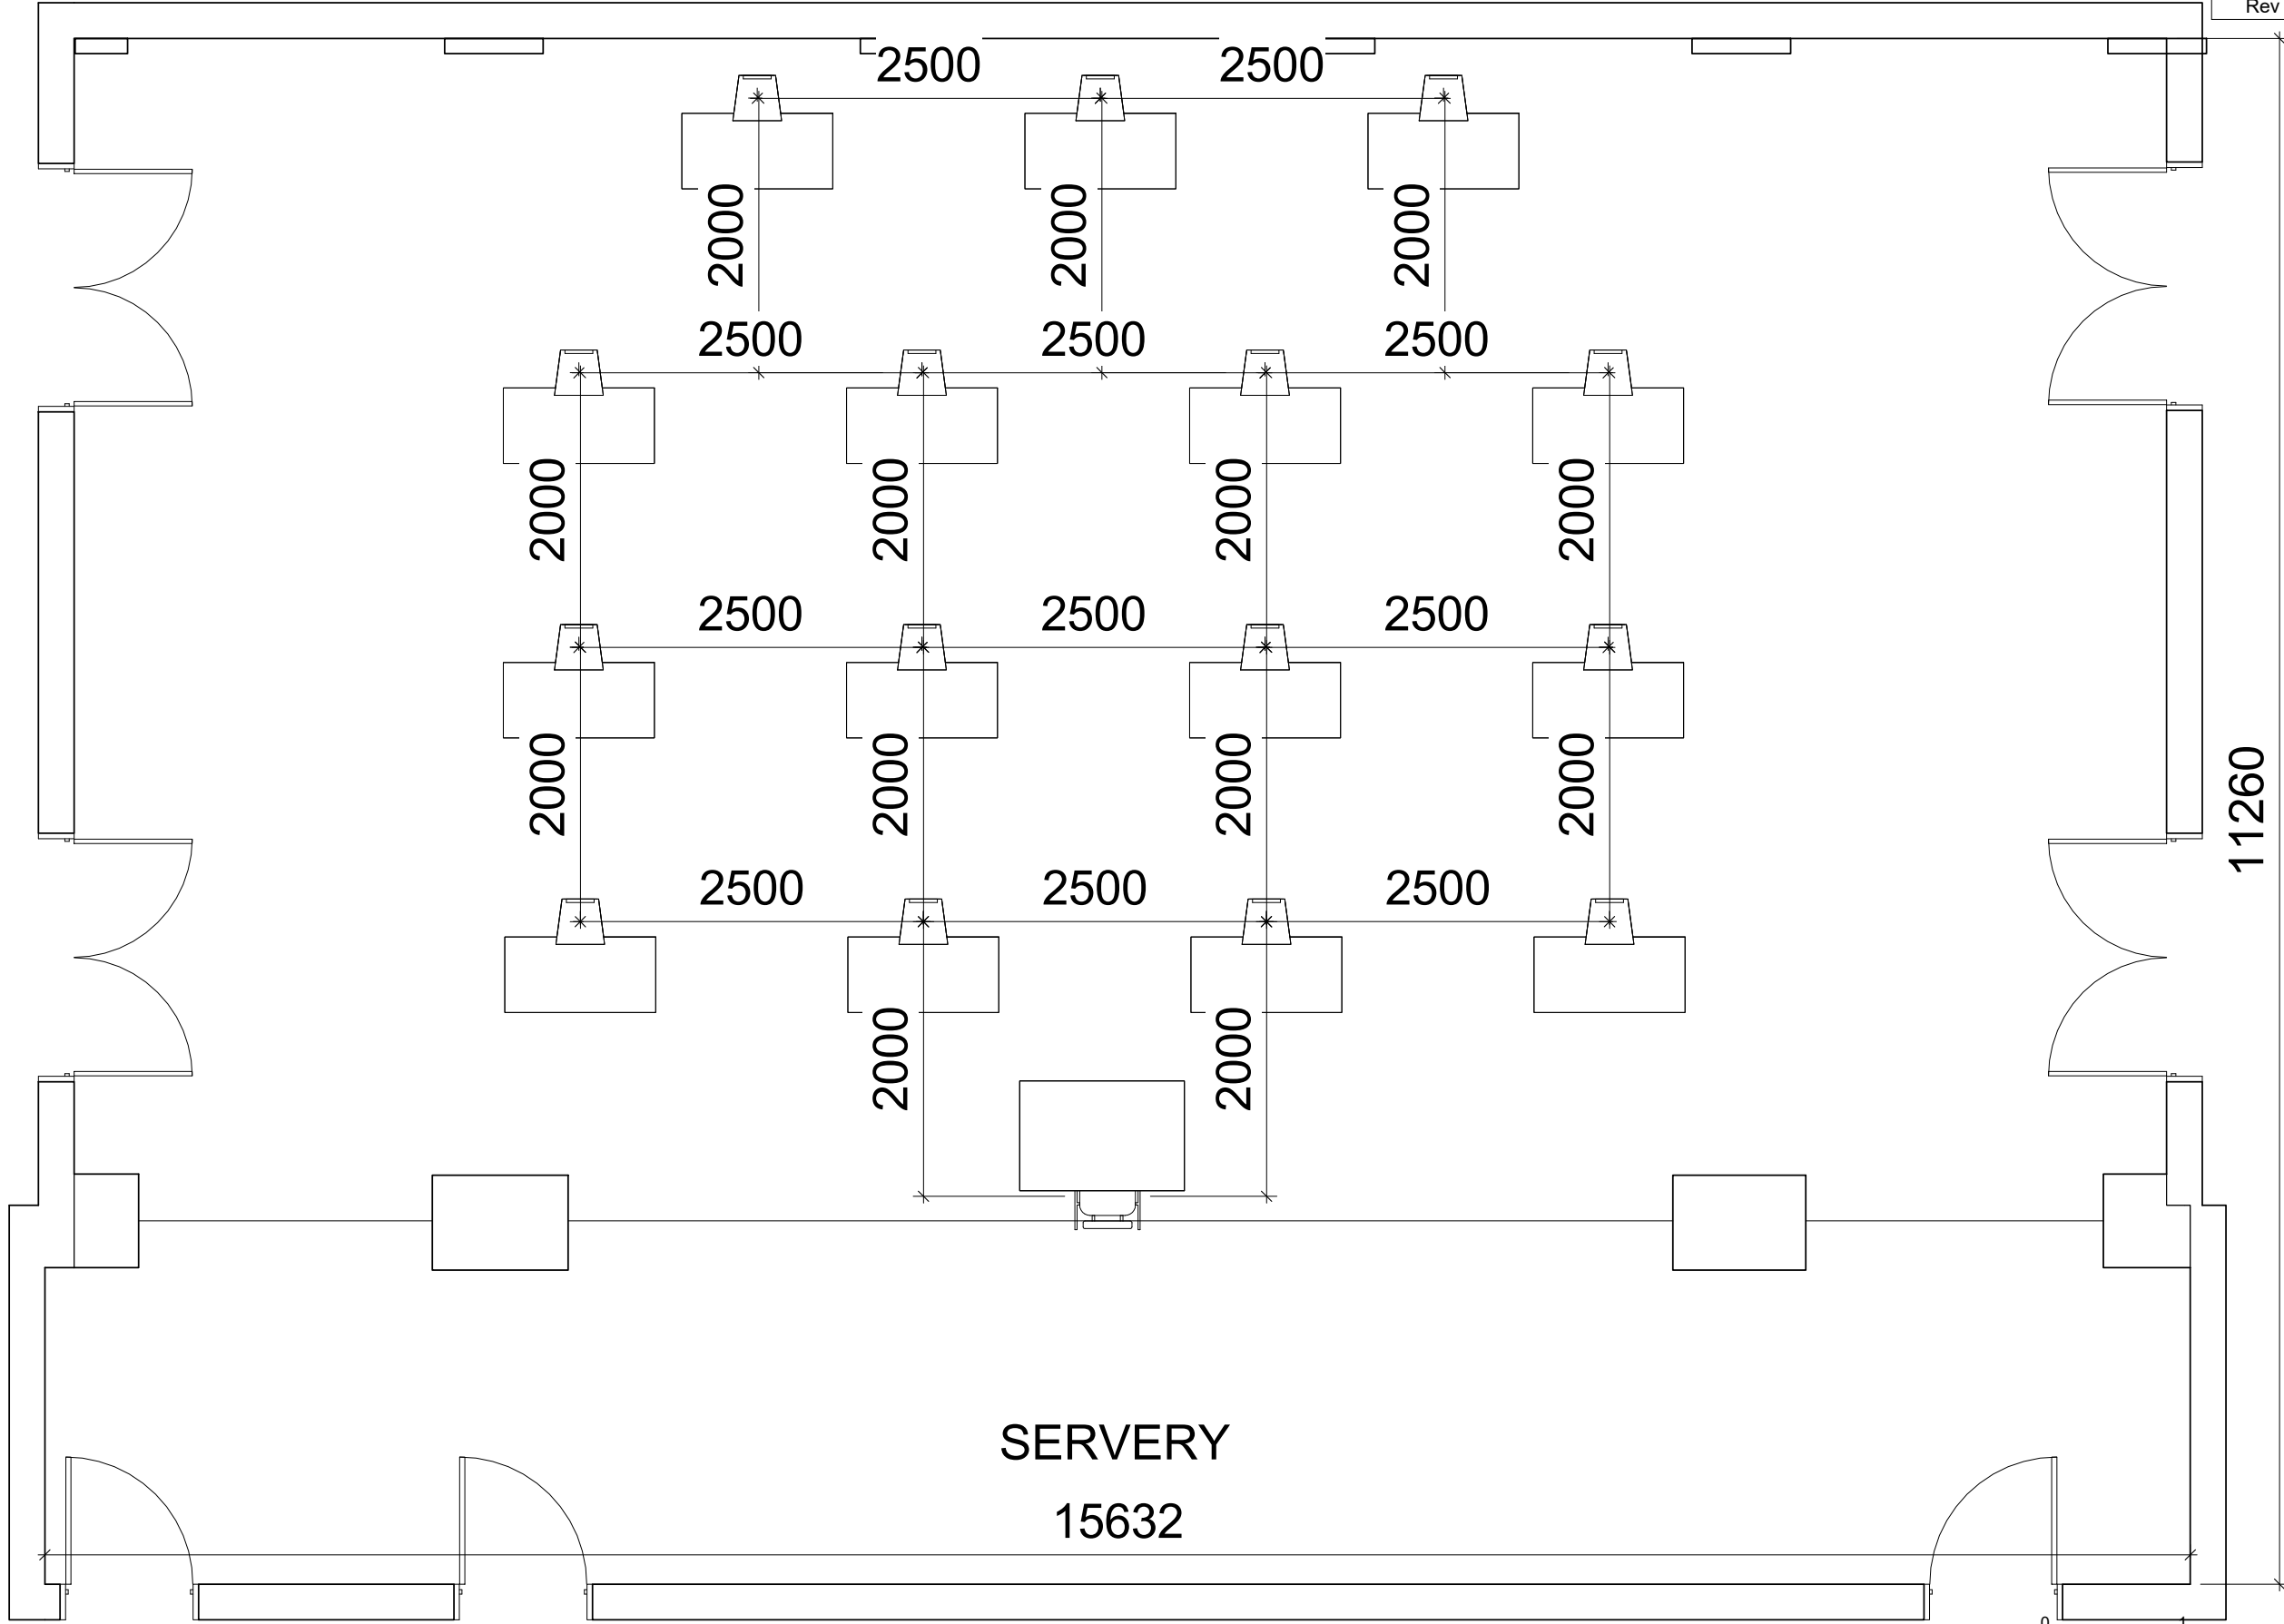

Ealing Council,
Perceval House,
14-16 Uxbridge Road,
London W5 2HL
Tel: 0208 825 5000
www.ealing.gov.uk

Project	Drawing Title
Examples School Return Plans	Example Furniture Arrangement


Drawing Number	FOR INFORMATION
P-AB-101/G	Project: EC1239
Project Manager: LF	Client: London Borough of Ealing
Architect/Designer: CF	Scale: 1 : 50 @ A3
Drawn By: CF	Date: 21/05/20
Approved By: LF	

Plan H

Example 170.5m² hall (15.5mx11m) for lunches with 26 pupils at 2m distancing

Revision Schedule

Rev	Description	Issued by	Date
-----	-------------	-----------	------

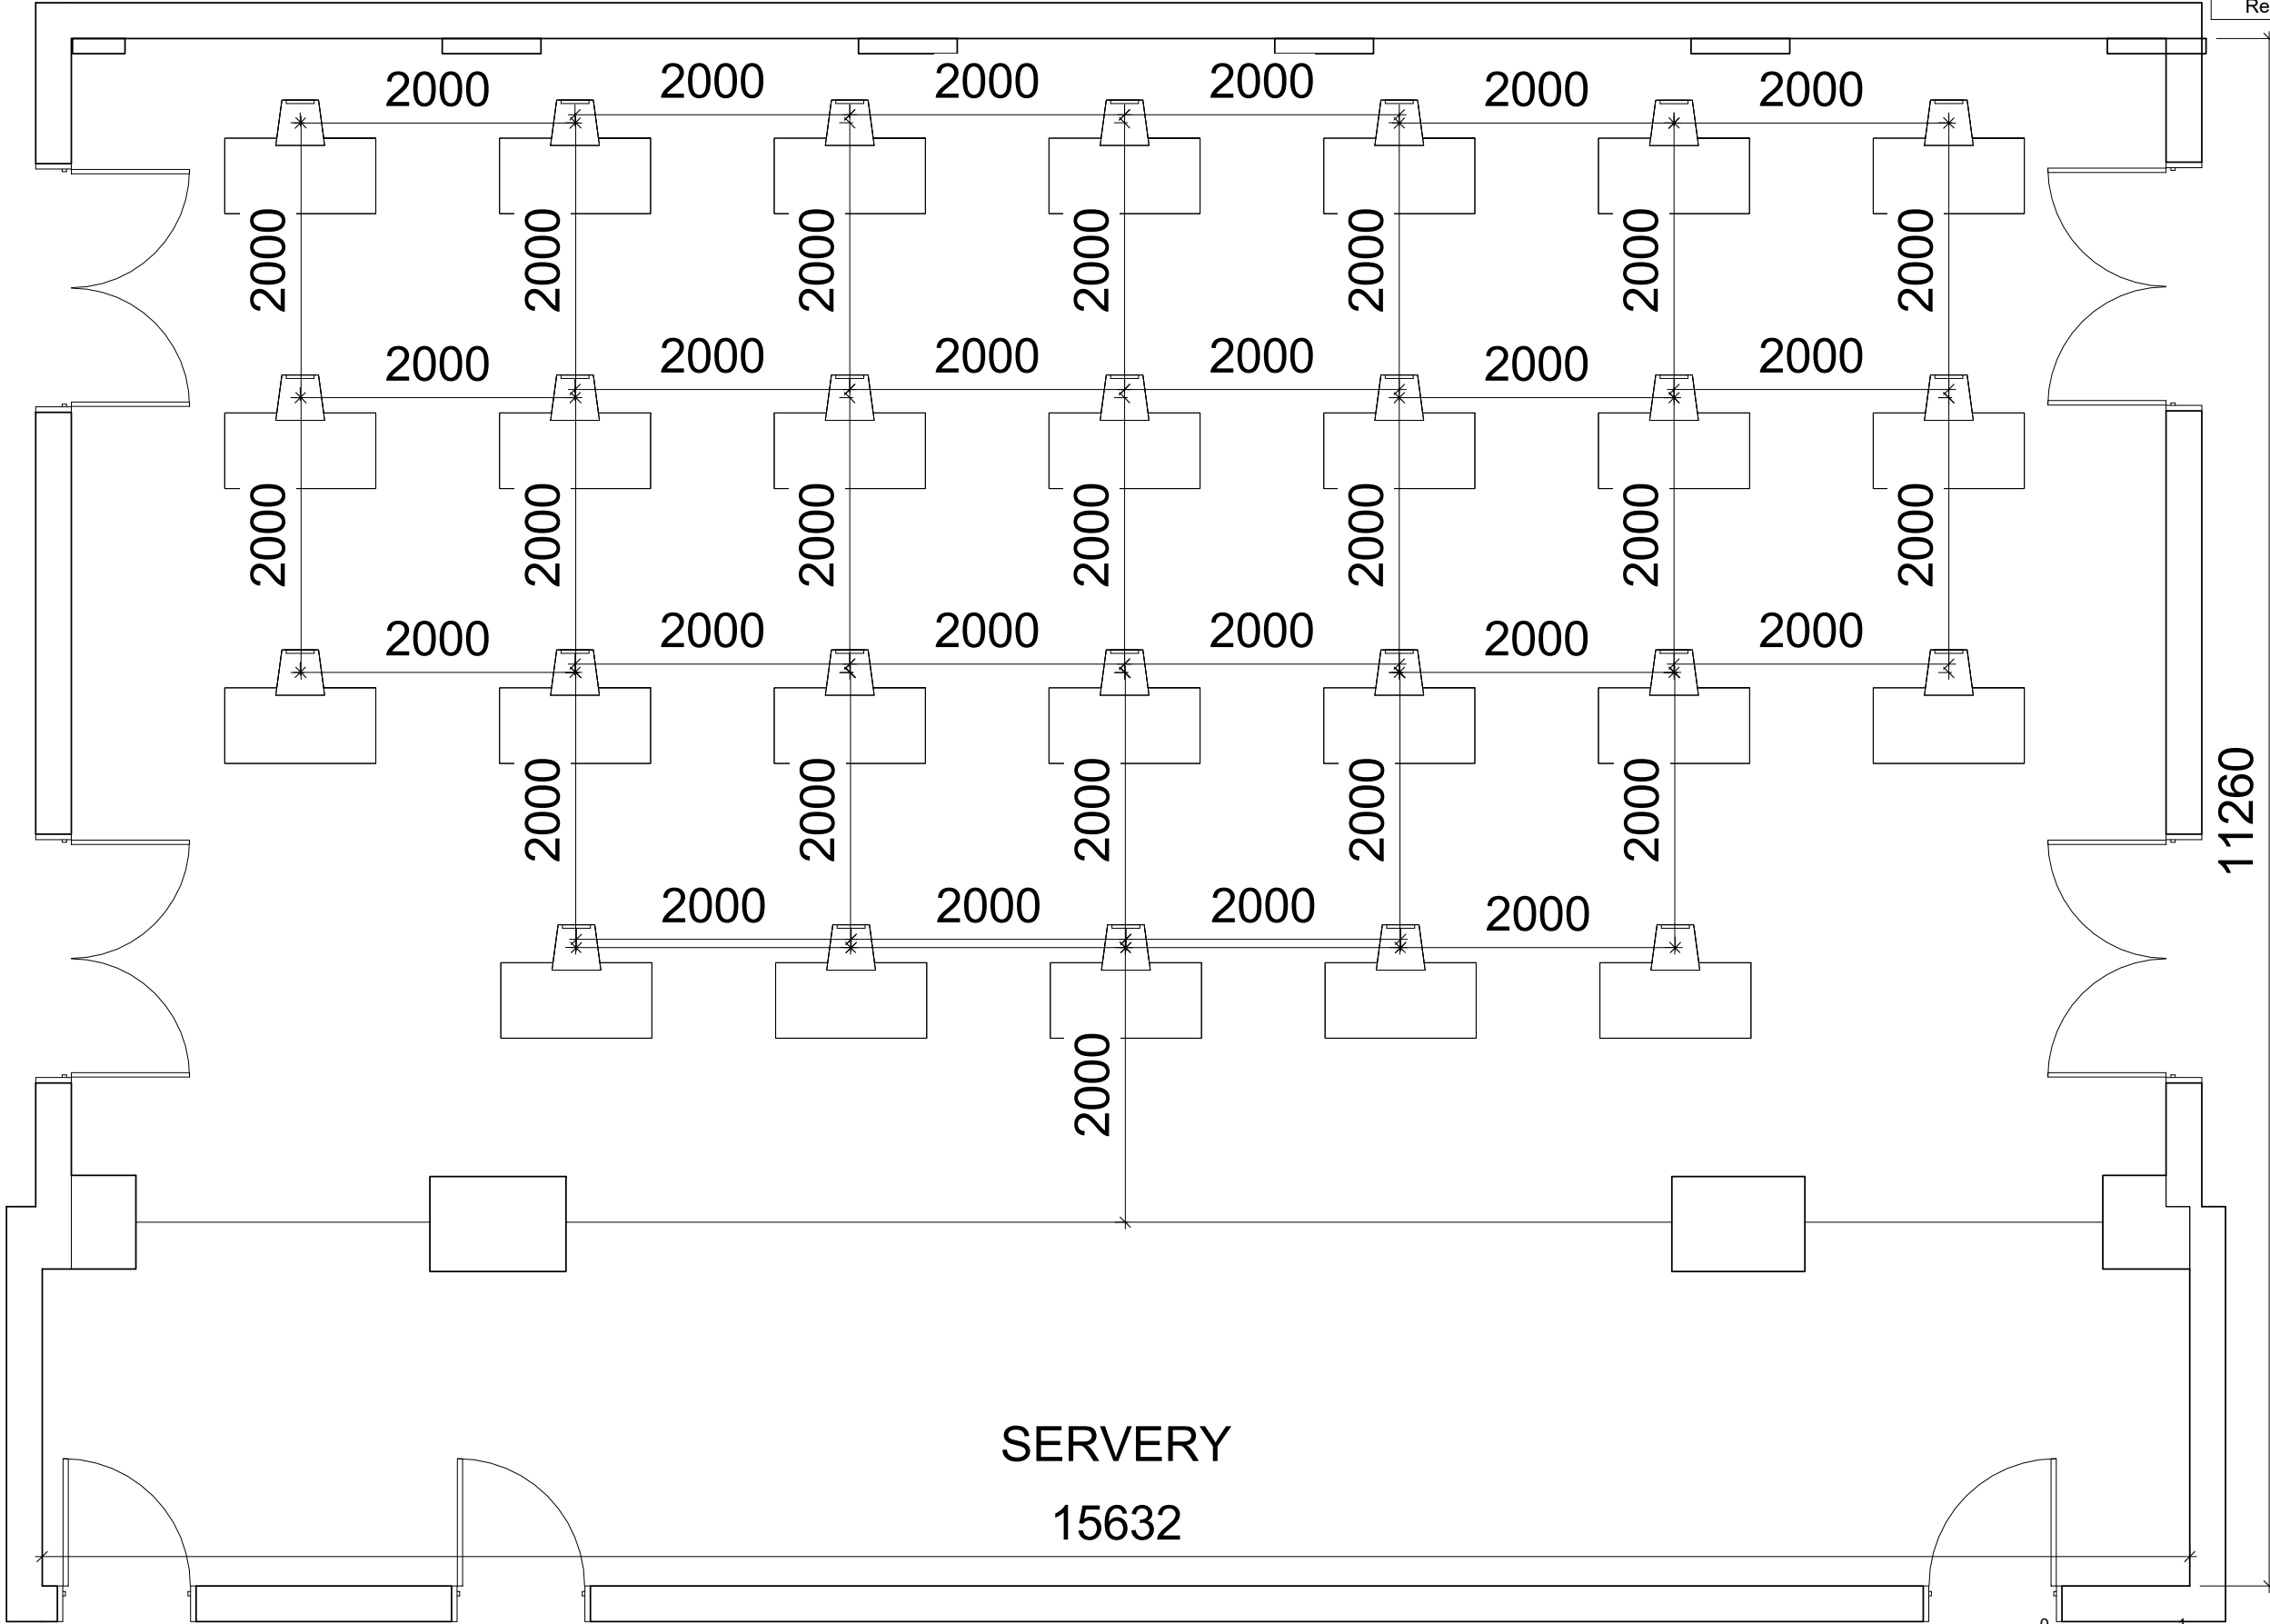

Ealing Council,
Perceval House,
14-16 Uxbridge Road,
London W5 2HL
Tel: 0208 825 5000
www.ealing.gov.uk

Project
Examples School Return Plans

Drawing Title
Example Furniture Arrangement

Drawing Number
P-AB-101/H
Project Manager: LF
Architect/Designer: CF
Drawn By: CF
Approved By: LF

FOR INFORMATION
Project: EC1239
Client: London Borough of Ealing
Scale: 1 : 50 @ A3
Date: 21/05/20